



Front View

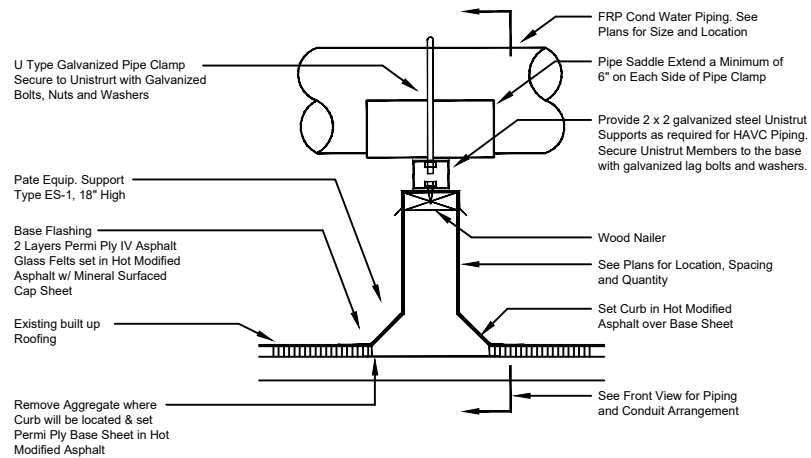


Side View

Detail: Support Base - HVAC Piping

No Scale

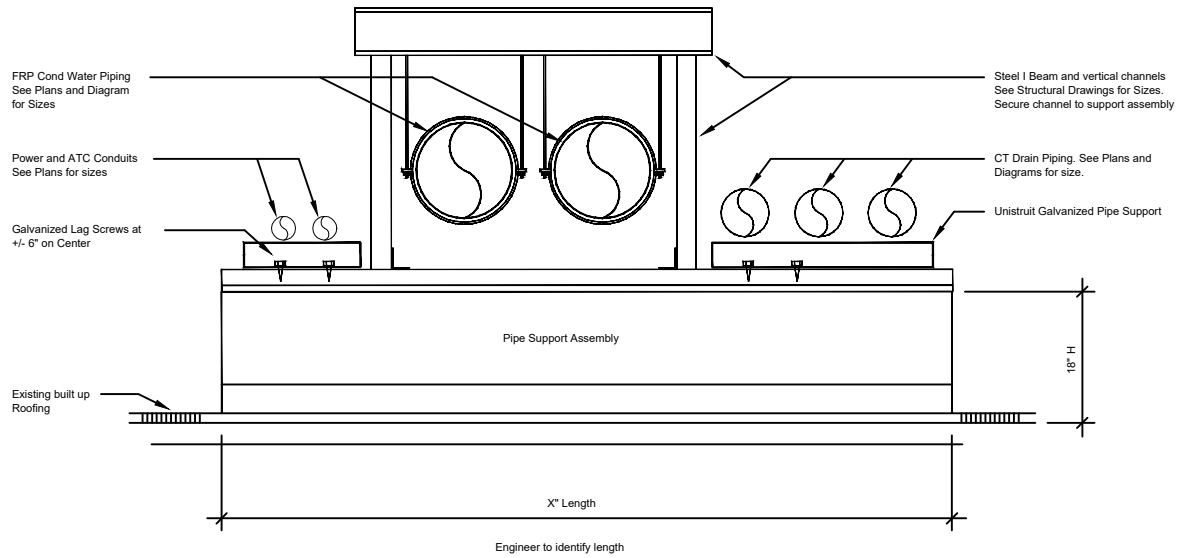


Front View

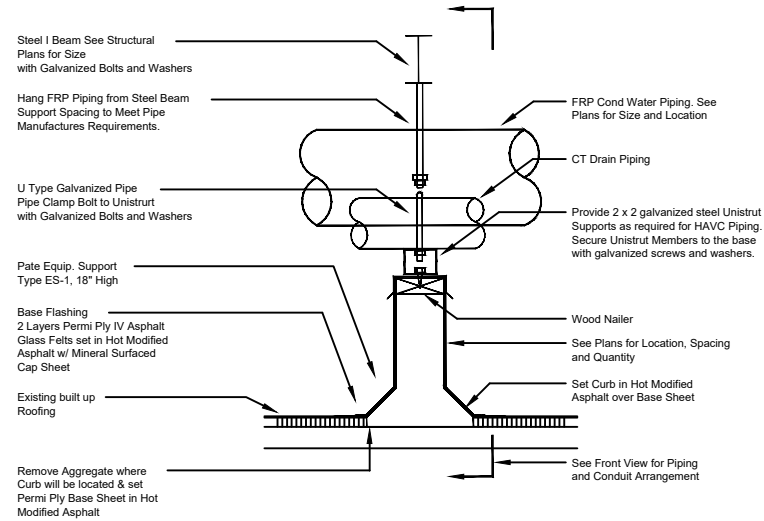

Side View

Detail: Support Base - HVAC Piping


No Scale

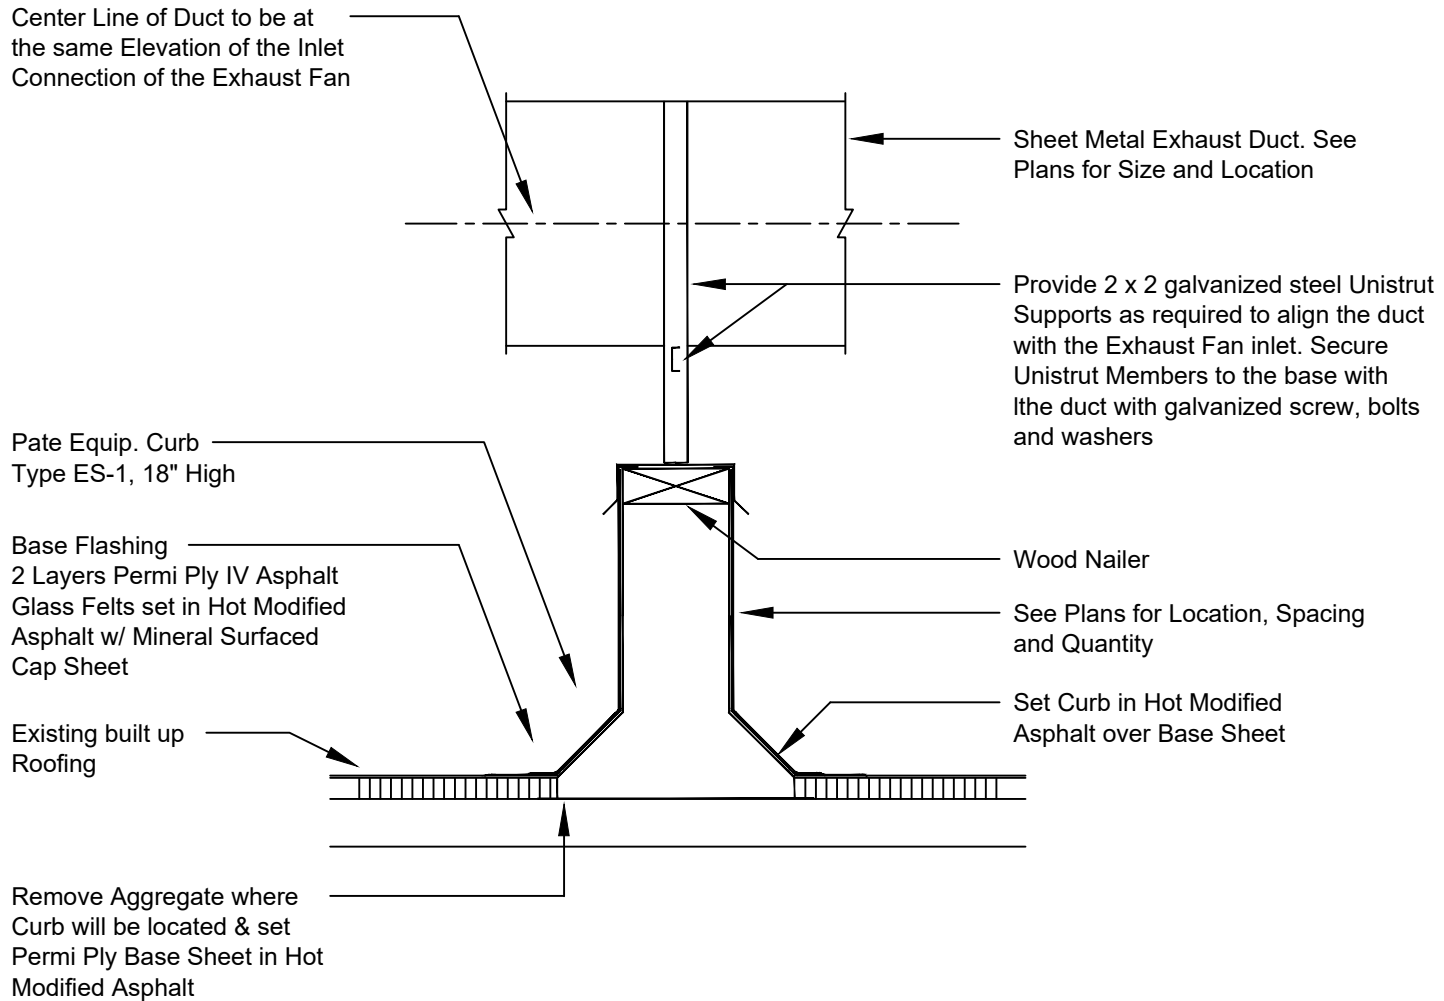

Elevation

Detail: Support Base - Duct Work

No Scale

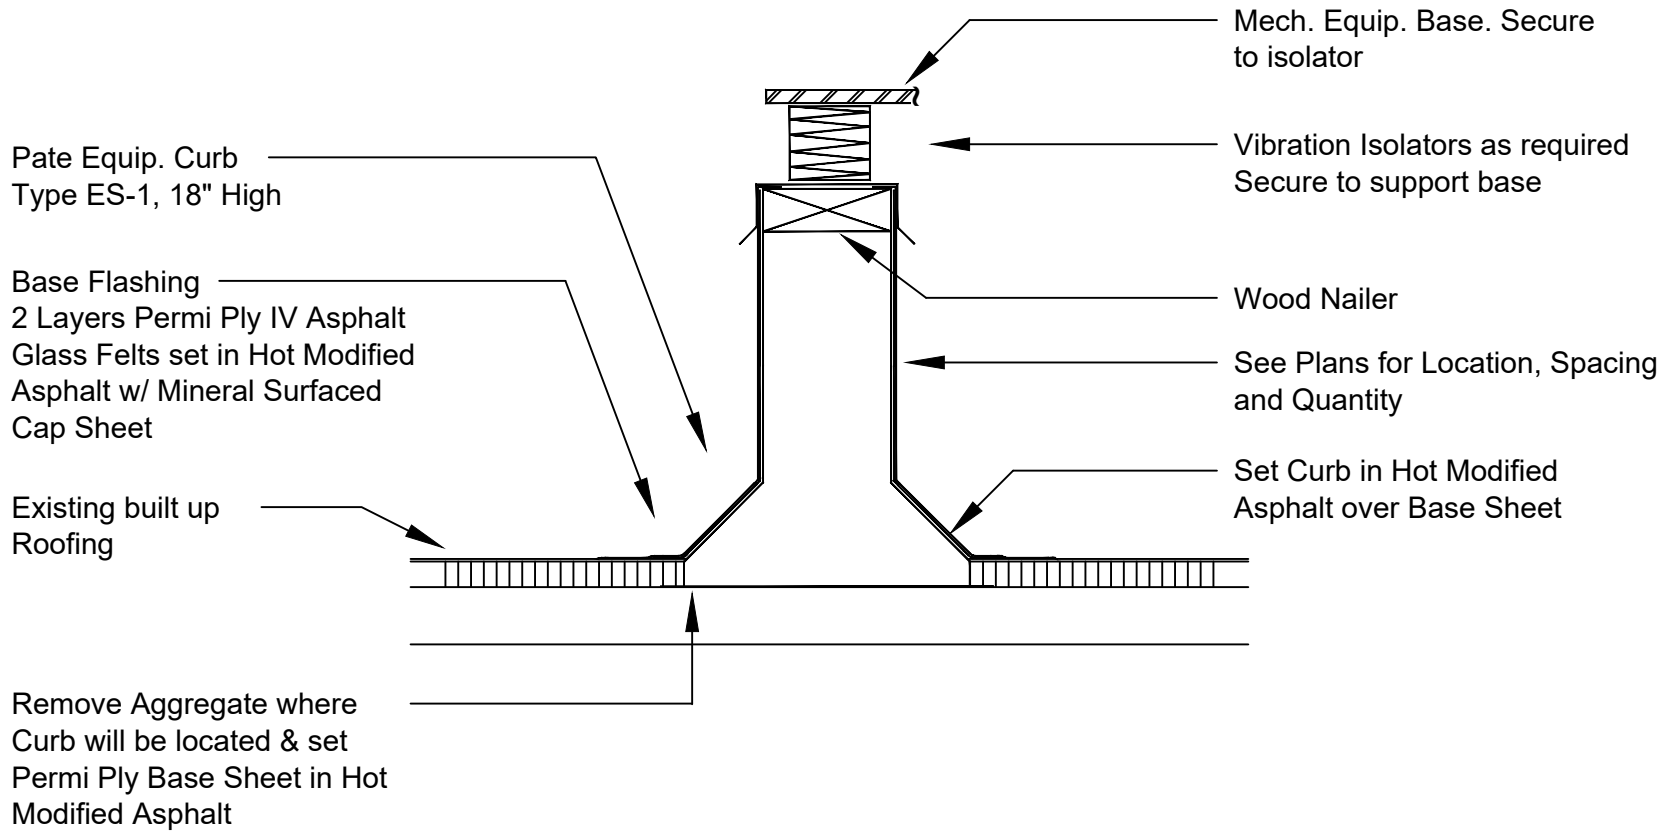

Elevation

Detail: Support Base - Equipment

No Scale